


<b>Consultant:</b> <b>S.A. Infrastructure Consultants Pvt. Ltd.</b> 1101A, 11 Floor Tower A-II, Ansal Corporate Park, Plot No. 7A/1, Sector 142, Noida-201301 (Uttar Pradesh) Phone No- 0120-6148000 Fax-0120-6148090		<b>Client :</b> <b>NATIONAL HIGHWAYS AUTHORITY OF INDIA</b> (Ministry of Road, Transport & Highways, Govt. of India)		<b>Drawing Title :</b> Index Map		<b>DRAWING NO :</b> 0131890/Index Map <b>Date:</b> April 2020		<b>Scale :</b> NTS <b>Sheet :</b>	
<b>Project:</b> Consultancy Services for Preparation of DPR for development of Economic Corridors, Inter Corridors and Feeder Routes to improve the efficiency of freight Movement in India under Bharatmala Pariyojana (Lot-5/Package-7) in State of Bihar <b>DIGHWARA TO SHERPUR (GANGA BRIDGE SECTION)</b>		<b>DESIGNED (A)</b> K Suresh		<b>DRAWN (B)</b> Rahul Singh		<b>CHECKED (C)</b> K Suresh		<b>APPROVED (D)</b> S. Shukla	
<b>REV</b> RO April 2020 Final Feasibility Report A B C D	<b>DATE</b> April 2020	<b>DESCRIPTION OF REVISIONS</b> Final Feasibility Report	<b>INITIALS</b> A B C D						

Paper Size: A2

# Alignment Plan of Ganga Bridge (Sherpur to Dighwara) Ch. 8+480 to 23+500

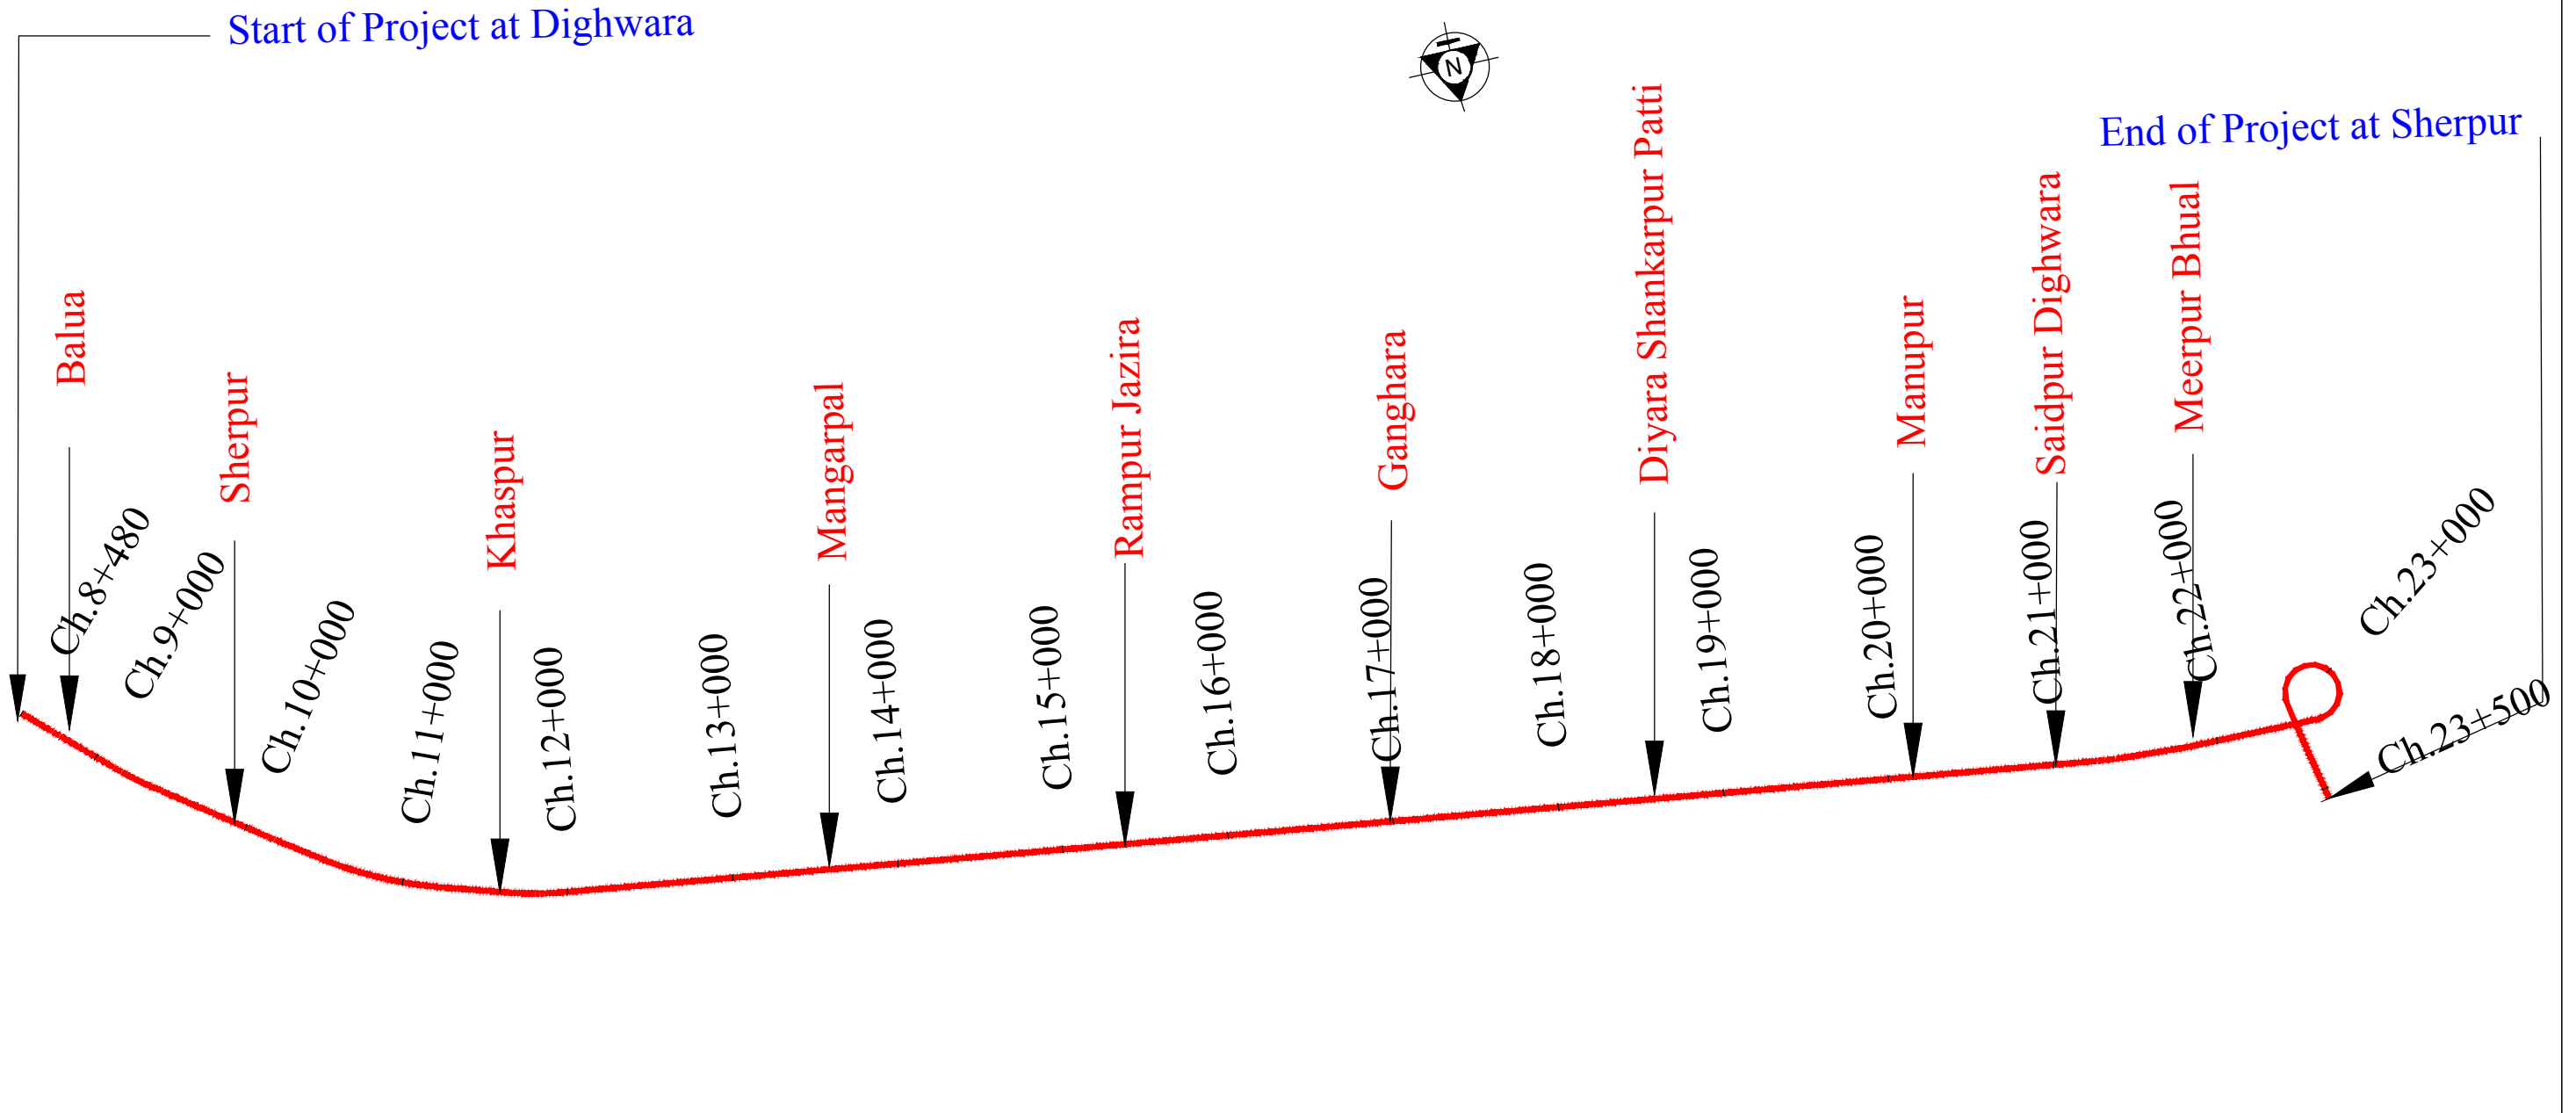

Consultant: <b>S.A. Infrastructure Consultants Pvt. Ltd.</b> 1101A, 11 Floor Tower A-II, Ansal Corporate Park, Plot No. 7A/1, Sector 142, Noida-201301 (Uttar Pradesh) Phone No- 0120-6148000 Fax-0120-6148090	Client : <b>NATIONAL HIGHWAYS AUTHORITY OF INDIA</b> (Ministry of Road, Transport & Highways, Govt. of India)	Drawing Title : <h3 style="text-align: center;">Alignment Plan</h3>	DRAWING NO : 0131890/AP Date: April 2020		Scale : NTS
			Project: Consultancy Services for Preparation of DPR for development of Economic Corridors, Inter Corridors and Feeder Routes to improve the efficiency of freight Movement in India under Bharatmala Pariyojana (Lot-5/Package-7) in State of Bihar <b>DIGHWARA TO SHERPUR (GANGA BRIDGE SECTION)</b>	DESIGNED (A)  K Suresh	DRAWN (B)  Rahul Singh